


South West

North West

Principal-Lisa Francisco
Secretary-Sue Fountain
Office Assistant-Tammy Sowles
Building Engineer-Bob Hannay
SW-Barb Hagan
SLI-Molly Wrzesinski

-  Alarm Pull Stations
-  Emerg. Door Numbers
-  A.E.D. Machine
-  Extinguishers

2016-17 ALAIEDON SCHOOL MAP

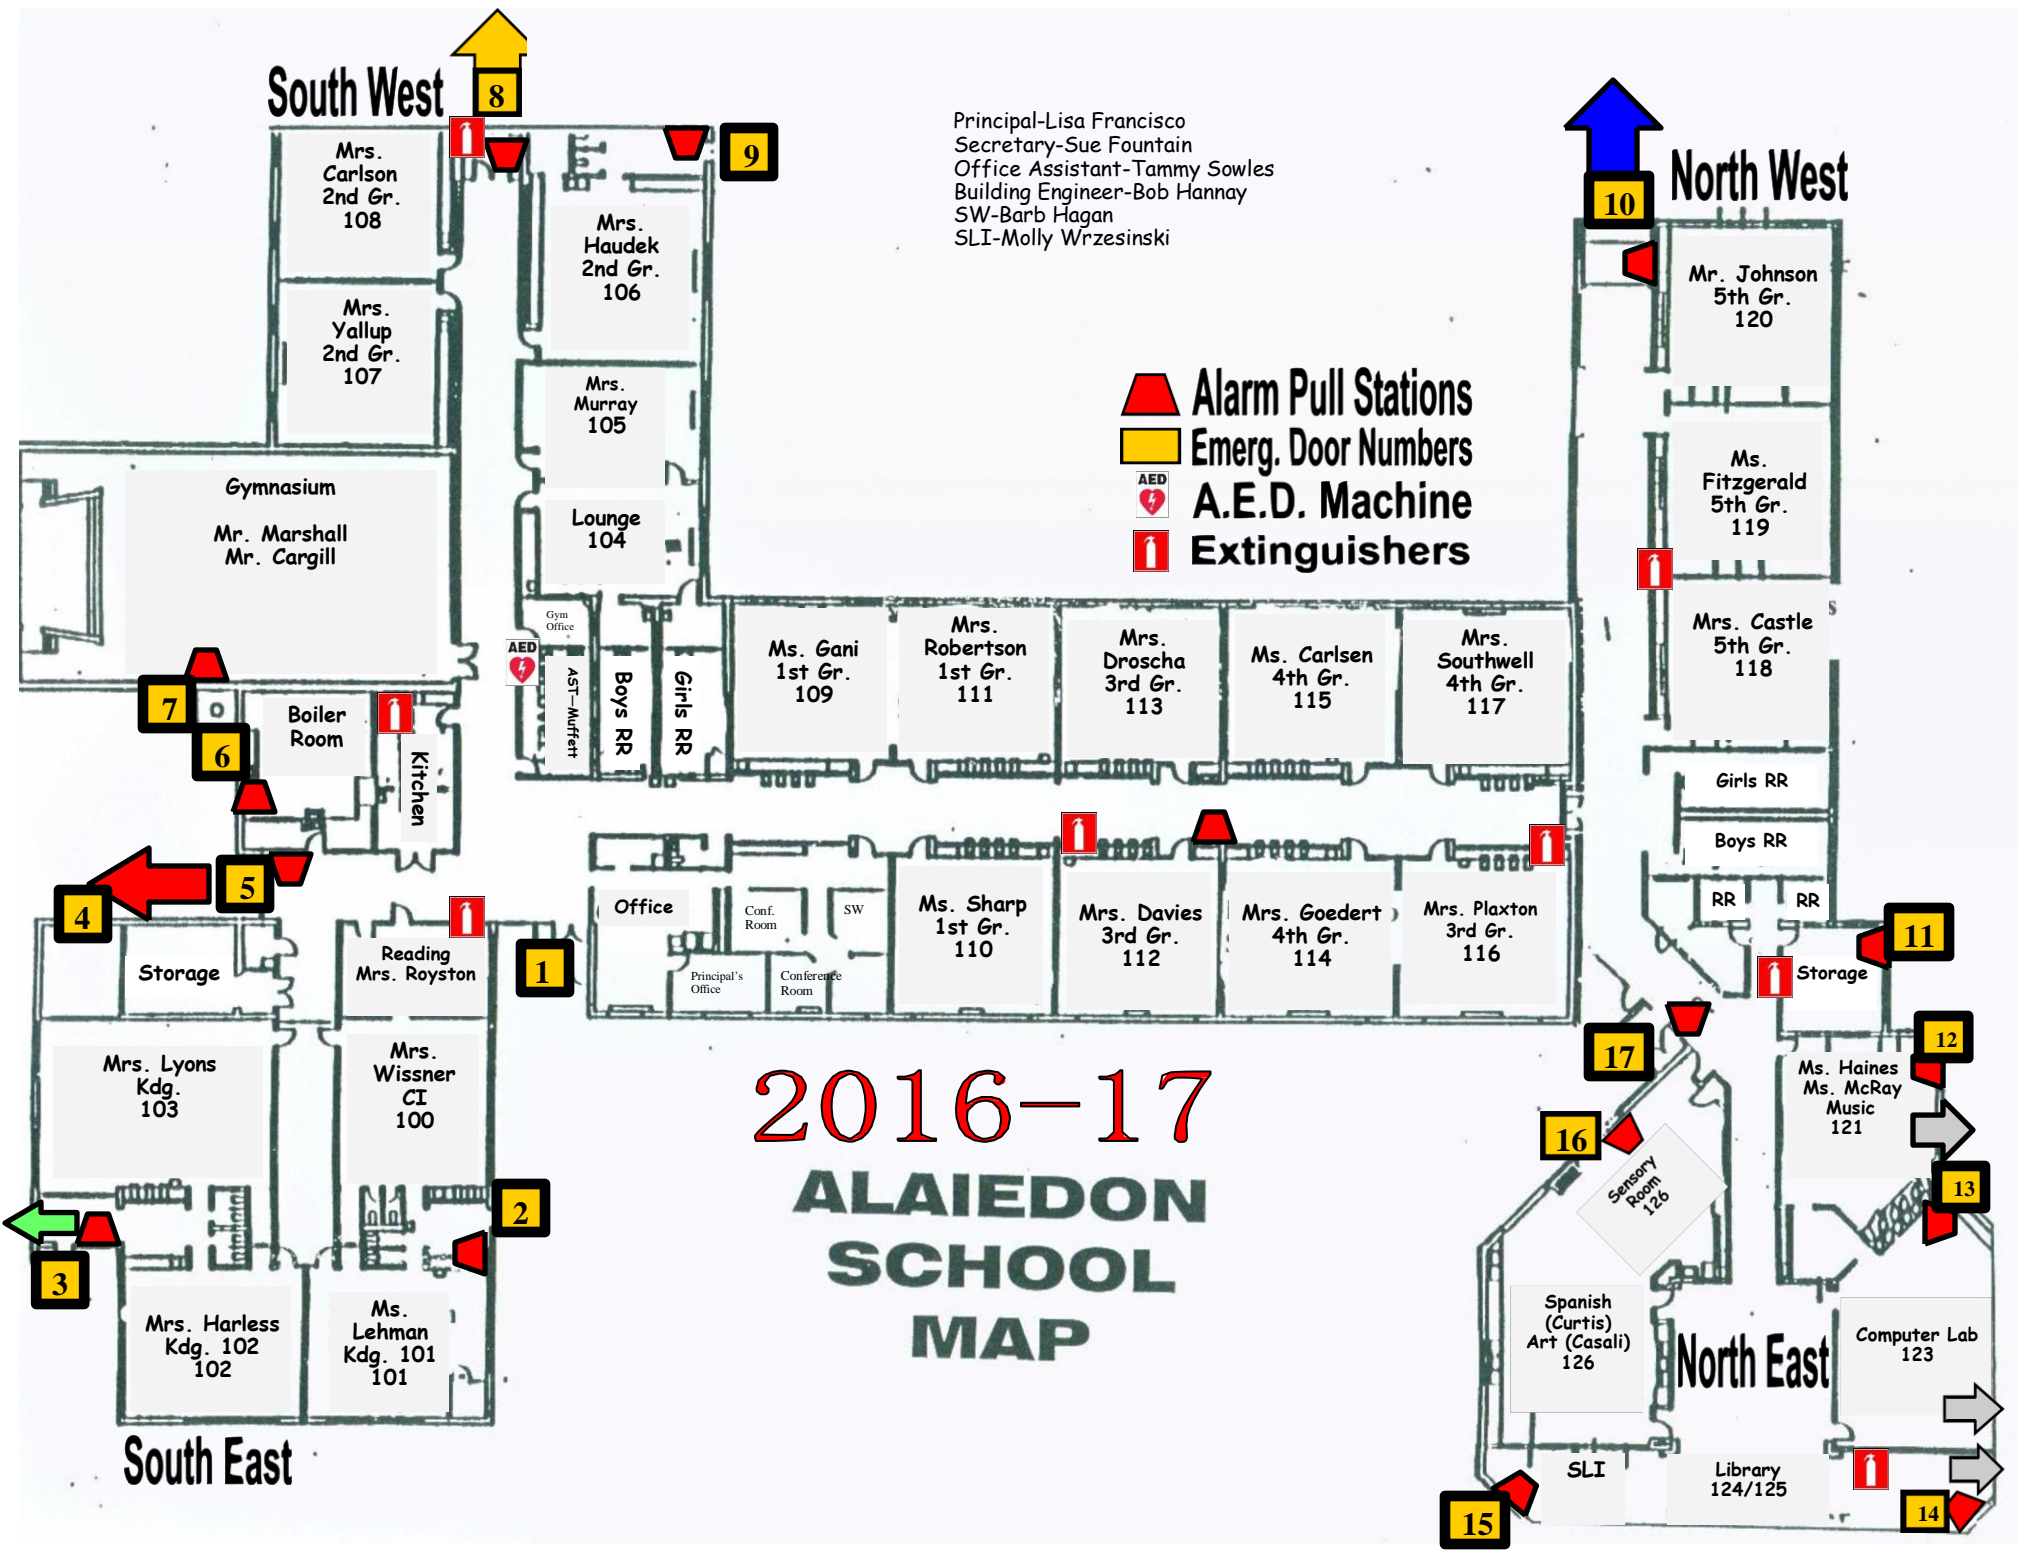

South East

North East